


INNER LANE CLOSURE MAP FOR EDITH TO ROGER SMITH

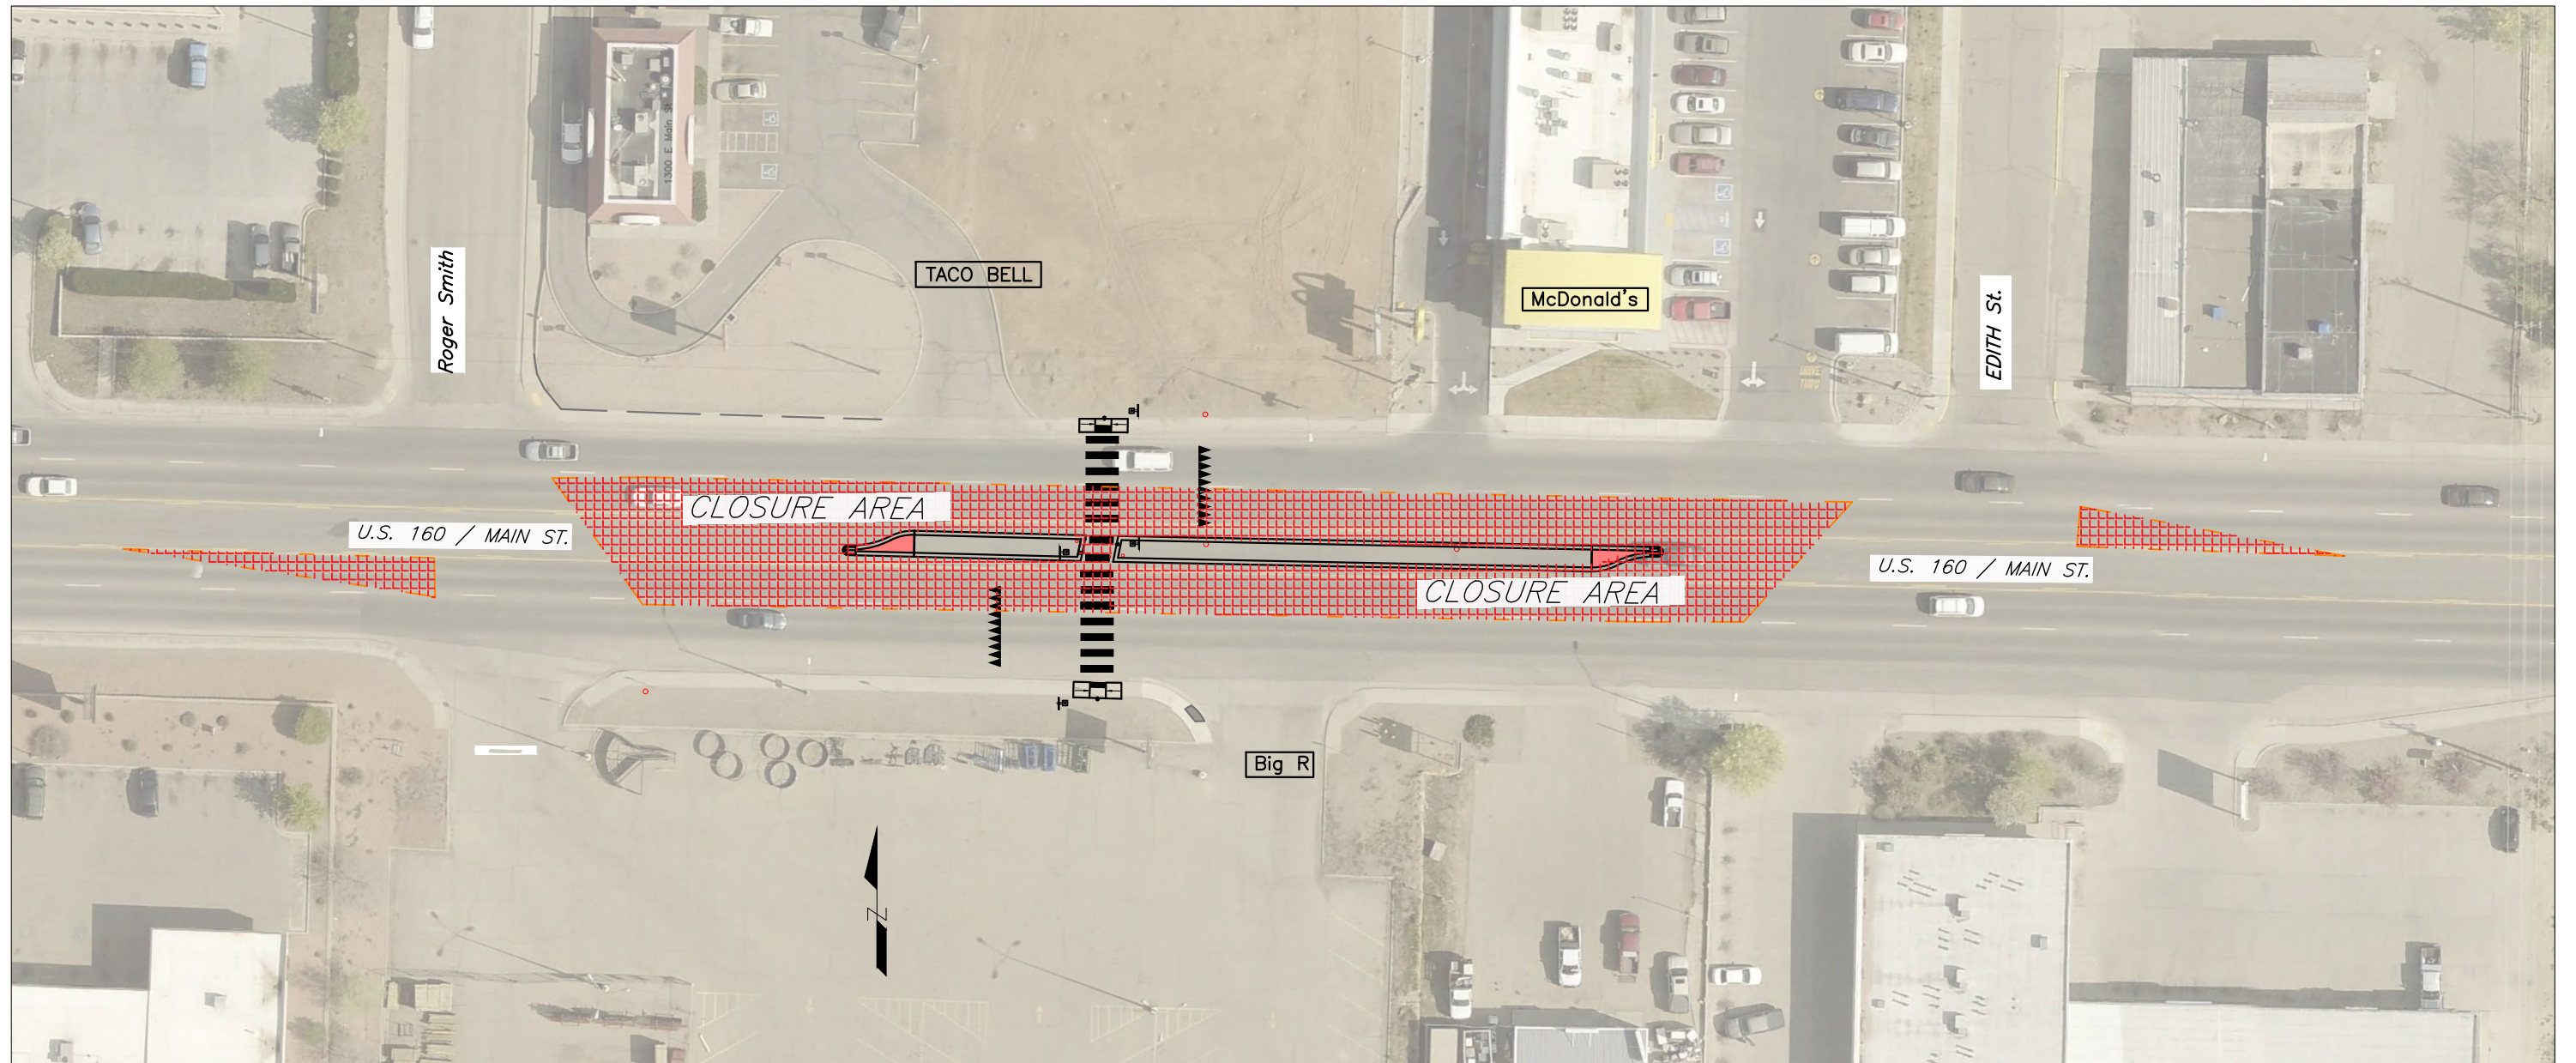

2018 CORTEZ ADA RAMPS & SAFETY IMPROVEMENTS
STATE FUNDED PROJECT No. STE M250-007
CONSTRUCTION PROJECT CODE No. 22419